



Alberia
TRANSPORTATION
APPROVED

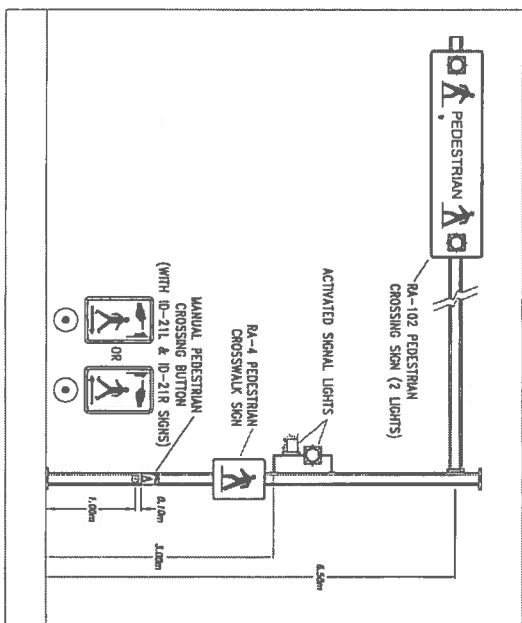

Permit No. Penhold (OEU)

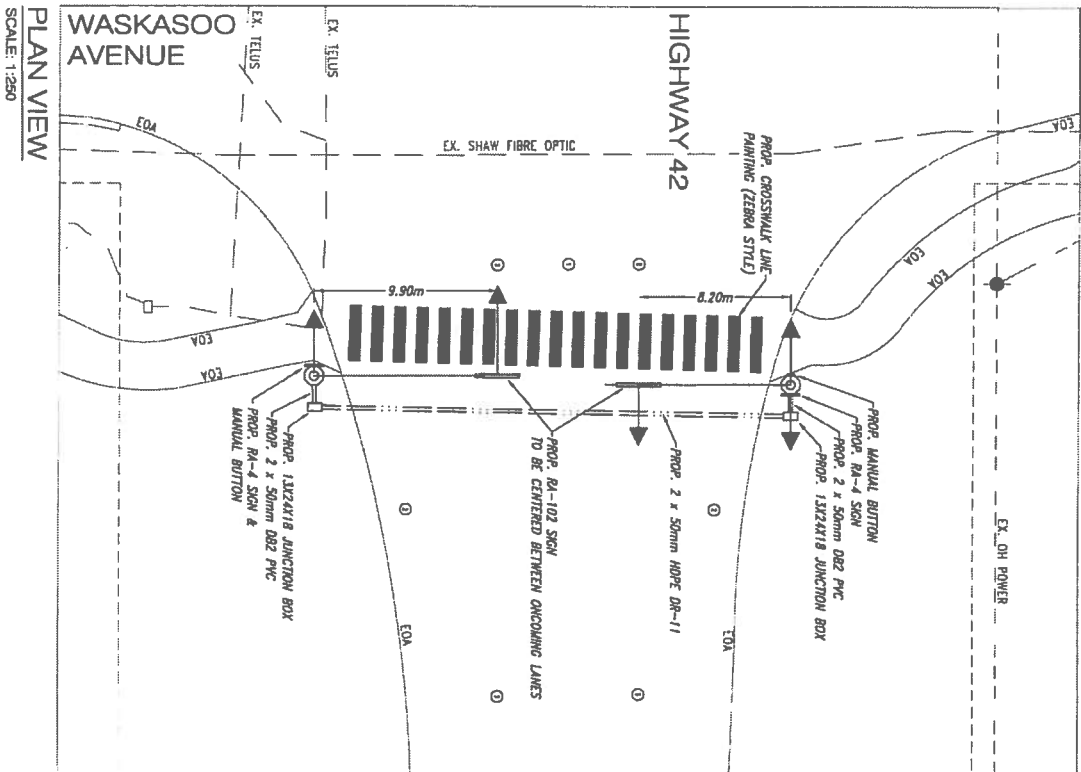

ELEVATION VIEW
SCALE: N.T.S.

Disclaimer
The user agrees to use this drawing, the information contained within, and the terms and conditions for T'agh Engineering Ltd. including this drawing and for permission. By using this drawing, you acknowledge that you have read this disclaimer and that you accept and will be bound by the terms hereof.

This drawing was produced from supplied base map, third party drawings and other third party data. T'agh Engineering Ltd. does not attempt to cross-reference data and/or investigate the validity of the data. T'agh Engineering Ltd. makes no warranty, either expressed or implied, as to the subject matter or the accuracy of the information contained herein, and the user of this drawing shall not be held liable for any type of damages resulting from the use of this drawing and information. The user of any information contained in this drawing assumes all risks and liability in connection with the use of this information and it is the user's responsibility to investigate and verify conformance with the users particular needs.

The disclaimer constitutes the entire and only agreement between T'agh Engineering Ltd. and any users that drawing and information, and any other information, representations, warranties, and understandings with respect to this drawing and information.

| | | | | | |
|---|--|--|--|--|--|
| Client TOWN OF PENHOLD | | Project HIGHWAY 42 & WASKASOO AVENUE PEDESTRIAN CROSSING | | Consultant T'AGHISH ENGINEERING Consulting Engineers 64, 5550 - 45 Street, RED DEER, AB T4N 1L1 Phone: (403) 246-7710 Fax: (403) 241-1488 Email: info@t'aghish-engineering.com | |
| Scale 1:250 | | Date MAY 2017 | | Drawn J.P. | |
| Checked J.P. | | Checked J.P. | | Checked J.P. | |
| Approved J.P. | | Approved J.P. | | Approved J.P. | |
| Overall Crossing Installation Plan | | Project No. P1627 | | Drawing No. 1/1 | |